

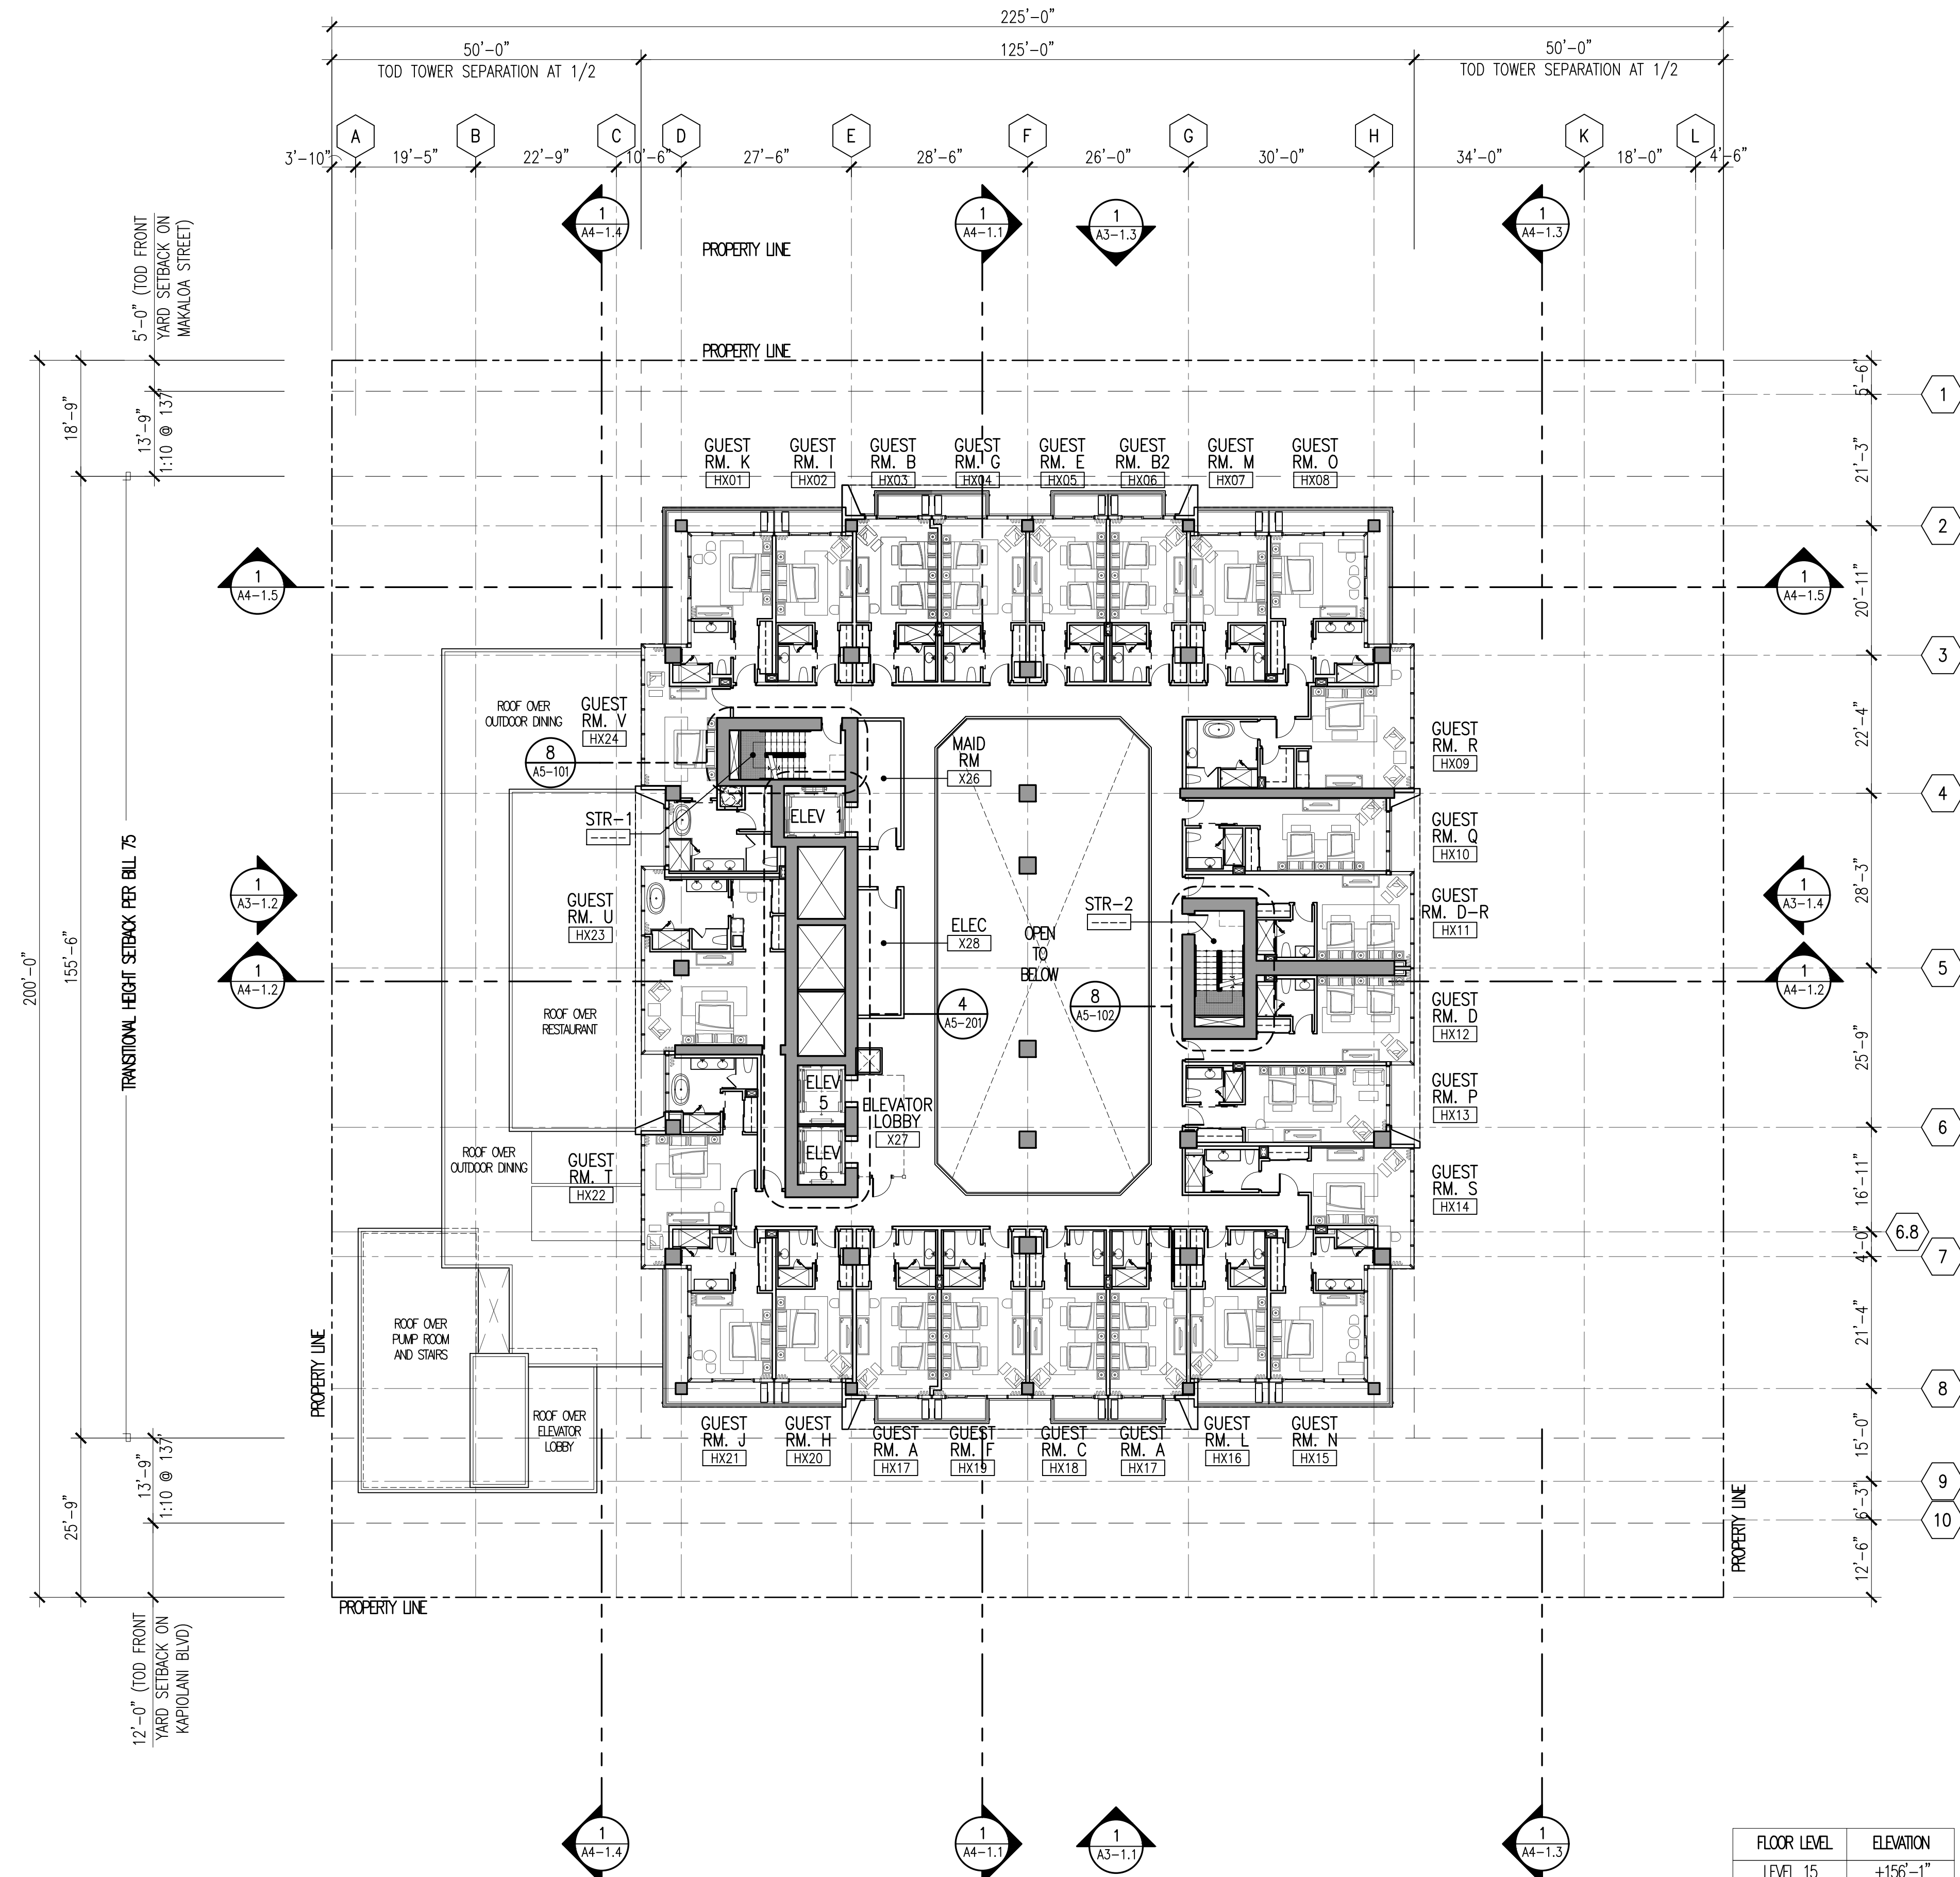


NOT FOR
CONSTRUCTION

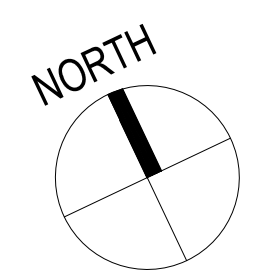

FLOOR LEVEL	ELEVATION
LEVEL 15	+156'-1"
LEVEL 14	+146'-10"
LEVEL 13	+137'-7"
LEVEL 12	+128'-4"
LEVEL 11	+119'-1"
LEVEL 10	+109'-10"
LEVEL 09	+100'-7"

1 HOTEL FLOOR PLAN - LEVEL 9-15
1/16"=1'-0"

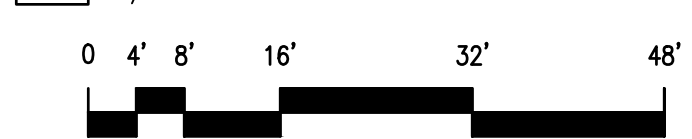

ARCHITECT:
THIS WORK WAS PREPARED BY ME
OR UNDER MY SUPERVISION AND
CONSTRUCTION OF THIS PROJECT
WILL BE UNDER MY OBSERVATION.

NOTE: CONTRACTOR SHALL CHECK
AND VERIFY ALL DIMENSIONS AT JOB
BEFORE PROCEEDING WITH WORK.

CALIFORNIA
INVESTMENT
REGIONAL
CENTER LLC

Hawaii Ocean Plaza
Honolulu, Hawaii
T.M.K. 2-3-016 : 018 / 019 / 020

INTERIM
REVIEW SET

DATE 2020 May 18

PROJECT # 16009

SHEET CONTENT:
HOTEL FLOOR PLAN:
LEVEL 9-15

SHEET NO.
A1-19