


**NOT FOR
CONSTRUCTION**

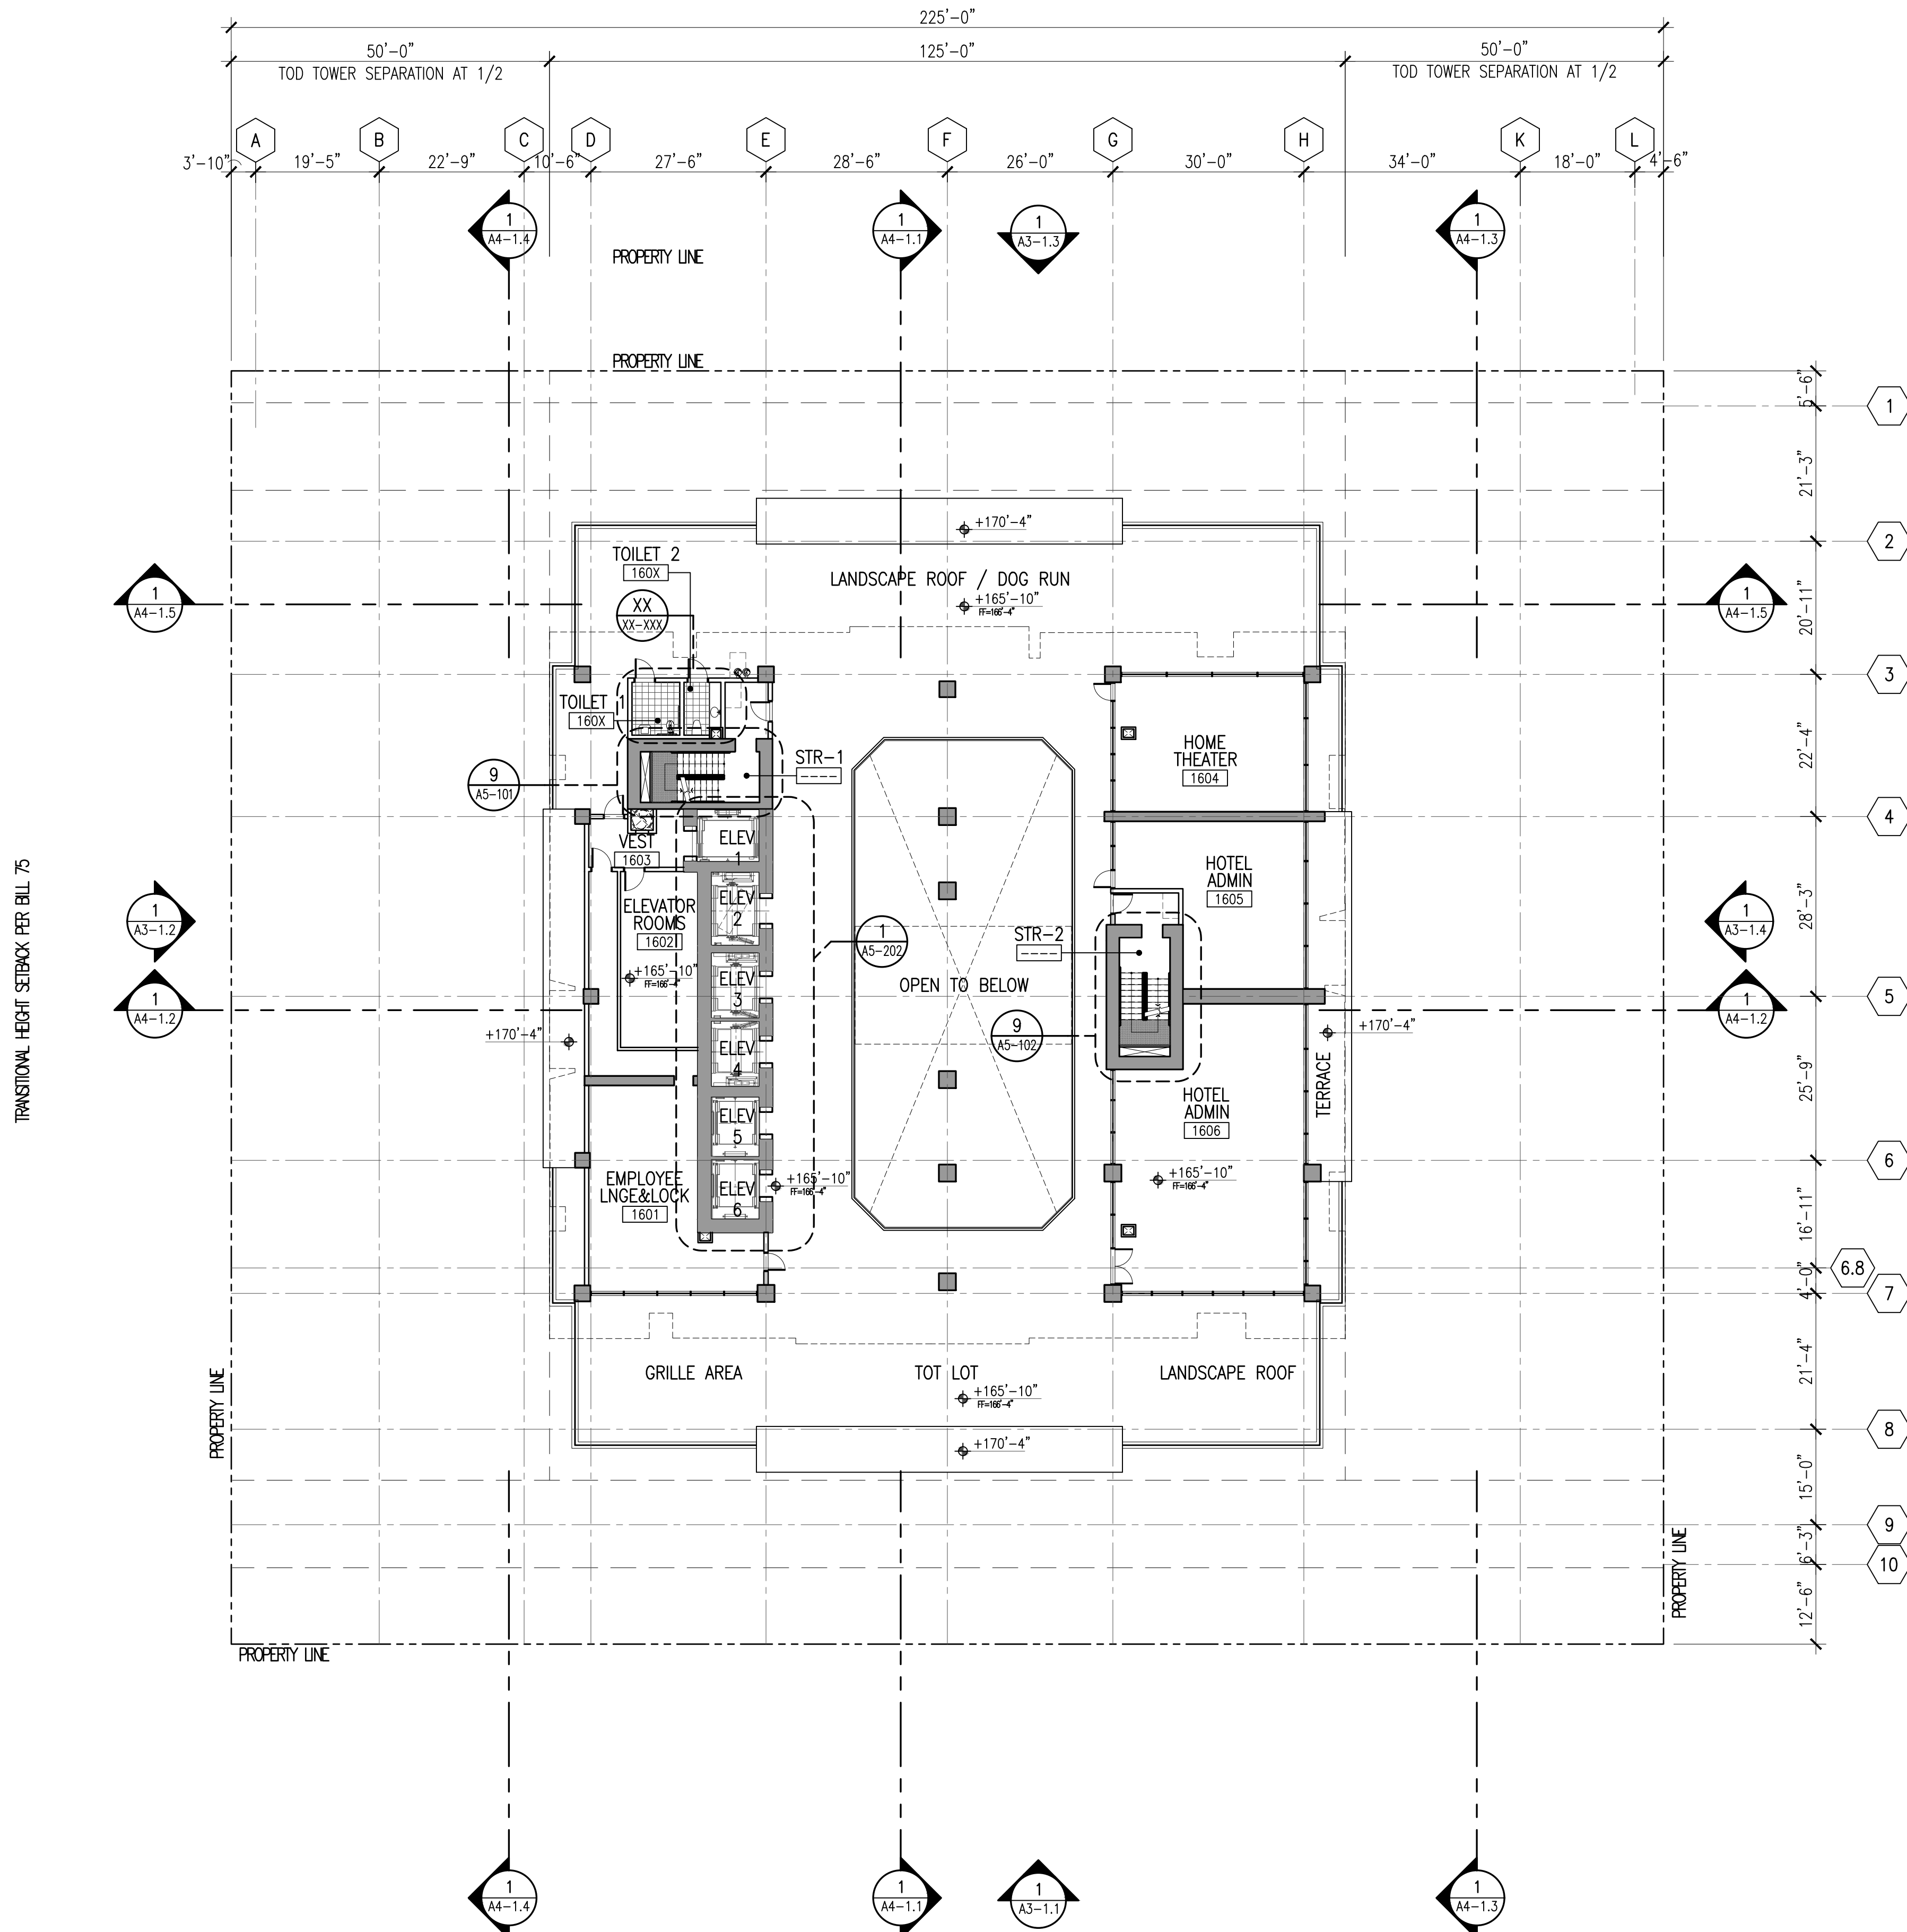

TRANSITIONAL HEIGHT SETBACK PER BILL 75



ARCHITECT:
THIS WORK WAS PREPARED BY ME
OR UNDER MY SUPERVISION AND
CONSTRUCTION OF THIS PROJECT
WILL BE UNDER MY OBSERVATION.

NOTE: CONTRACTOR SHALL CHECK
AND VERIFY ALL DIMENSIONS AT JOB
BEFORE PROCEEDING WITH WORK.

CALIFORNIA
INVESTMENT
REGIONAL
CENTER LLC

Hawaii Ocean Plaza
Honolulu, Hawaii
T.M.K. 2-3-016: 018 / 019 / 020

INTERIM
REVIEW SET

DATE 2020 May 18

PROJECT # 16009

SHEET CONTENT:
OVERALL PLAN:
LEVEL 16

SHEET NO.
A1-1.10

1 OVERALL PLAN - LEVEL 16
1/16"=1'-0"

